

SOIL EROSION & SEDIMENT CONTROL PLAN




REV.	PER APPLICANT	DATE	BY
11/20	PTJ		

EDA


DATE: 07/24	DRAWN BY: PTJ
SCALE: 1" = 40'	CHECKED BY: DJF
PROJECT # 7064	SHEET # OF 12


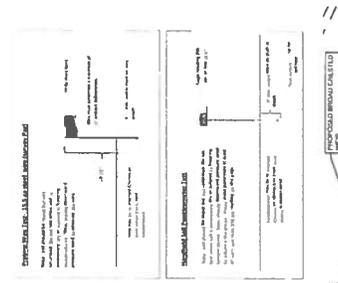



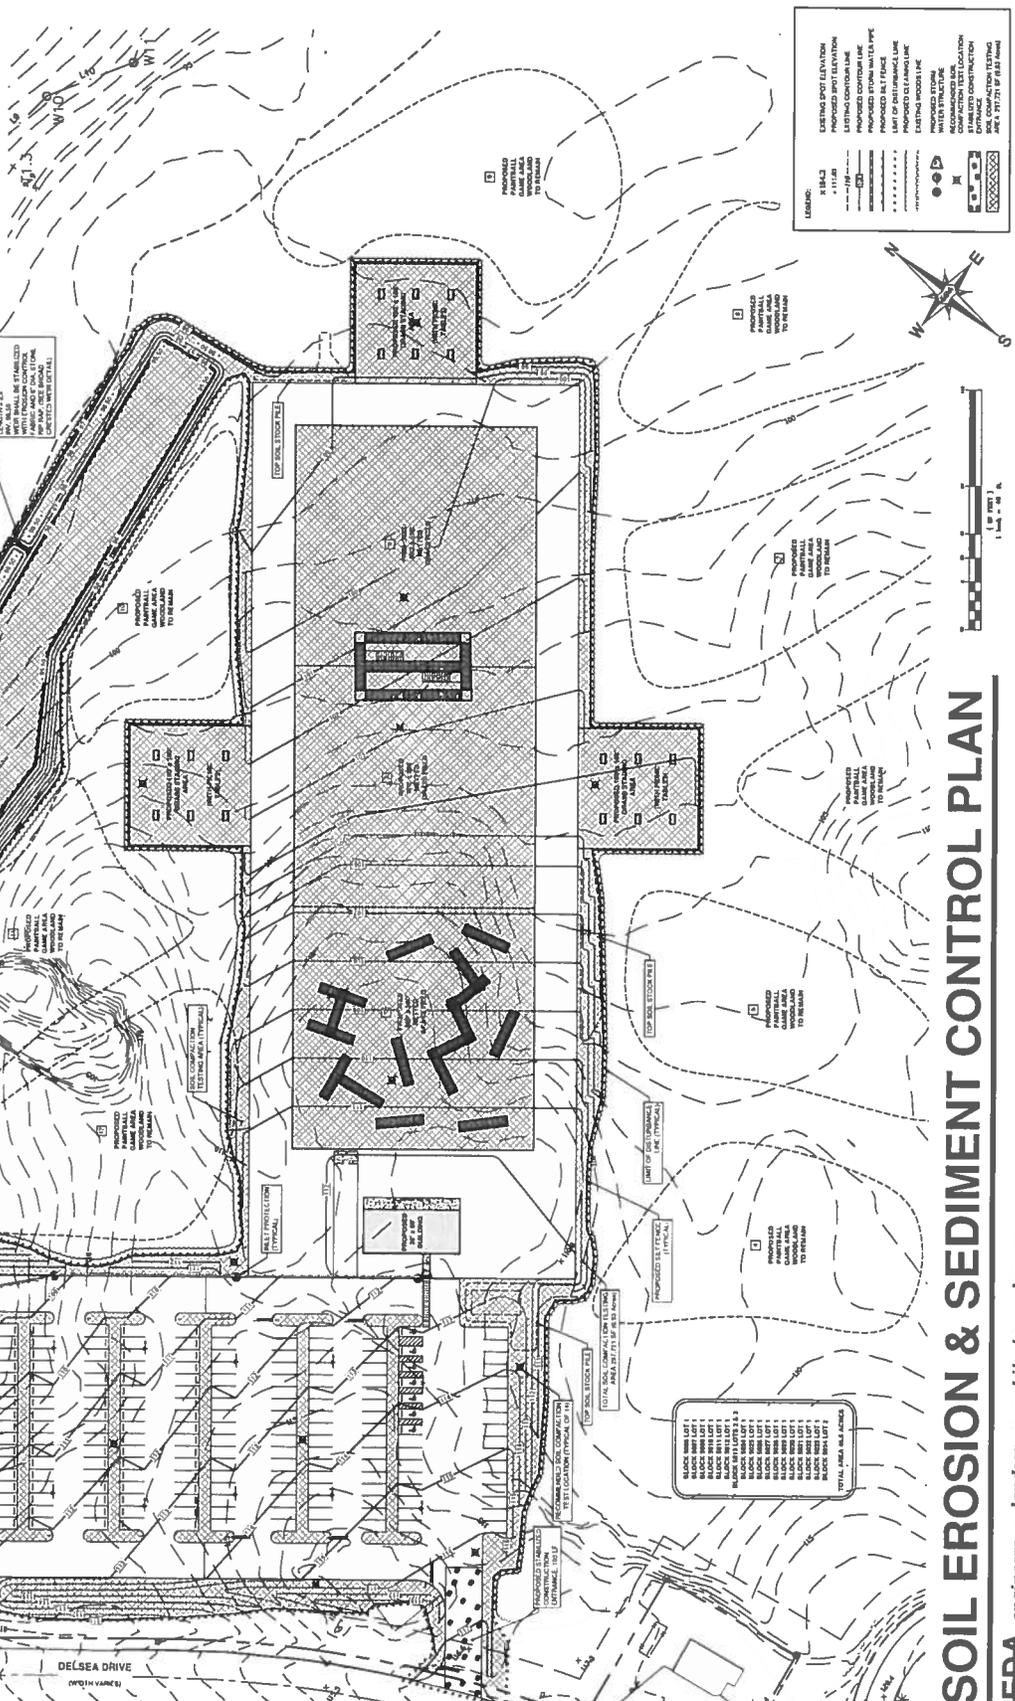


LEGEND:


- EXISTING SPOT ELEVATION
- EXISTING CONTOUR LINE
- PROPOSED CONTOUR LINE
- PROPOSED STORM WATER PIPE

SOIL EROSION & SEDIMENT CONTROL PLAN


EDA engineers - landscape architects - planners

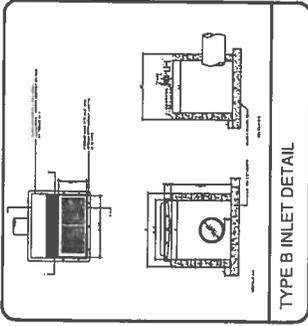


TYPE B INLET DETAIL

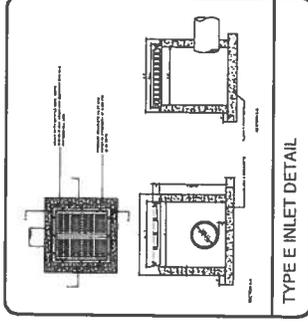


TYPE E INLET DETAIL

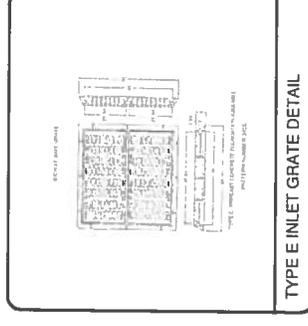


TYPE E INLET GRATE DETAIL

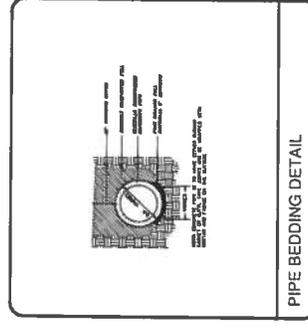


PIPE BEDDING DETAIL

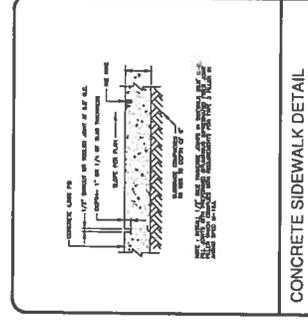


CONCRETE SIDEWALK DETAIL

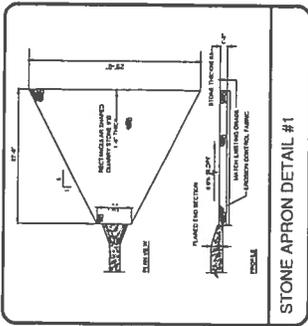


STONE APRON DETAIL #1

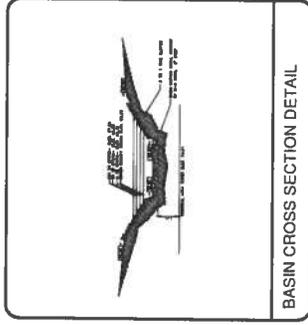


BASIN CROSS SECTION DETAIL

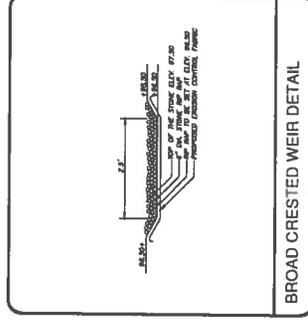


BROAD CRESTED WEIR DETAIL

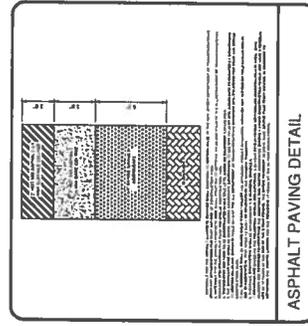


ASPHALT PAVING DETAIL

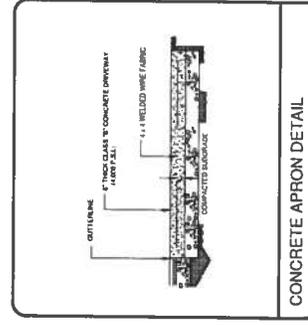


CONCRETE APRON DETAIL

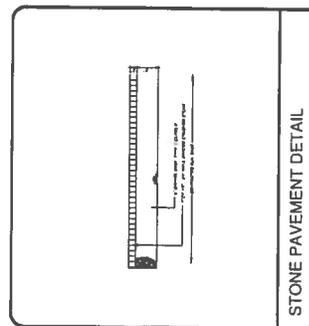


STONE PAVEMENT DETAIL

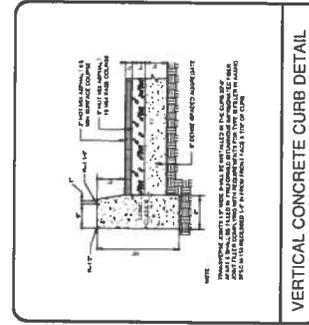


VERTICAL CONCRETE CURB DETAIL

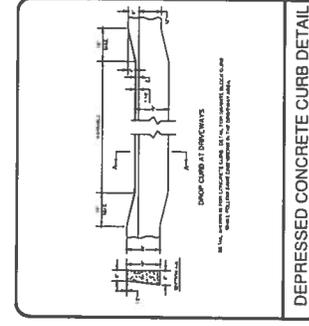


DEPRESSED CONCRETE CURB DETAIL

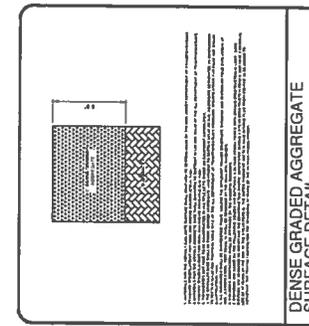


DENSE GRADED AGGREGATE SURFACE DETAIL

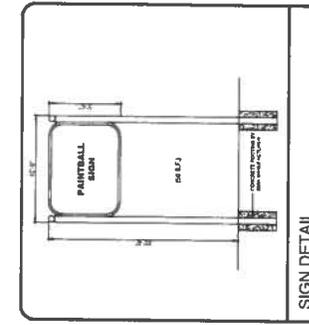


SIGN DETAIL

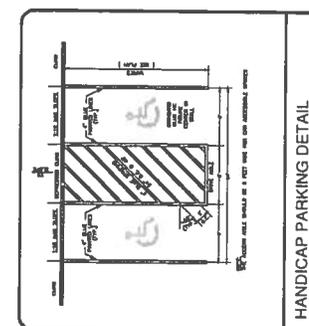


HANDICAP PARKING DETAIL

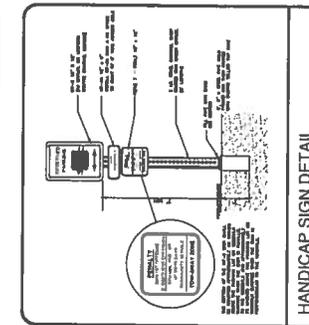

HANDICAP SIGN DETAIL

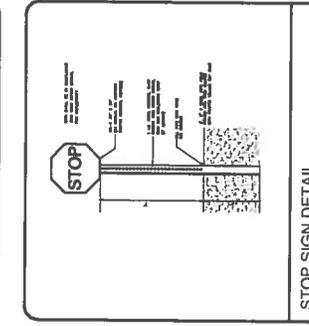

STOP SIGN DETAIL

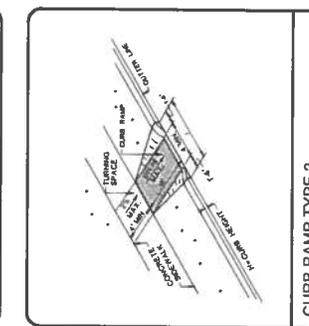

CURB RAMP TYPE 2

CURB RAMP NOTES

1. CURB RAMP SHALL BE CONCRETE WITH A MINIMUM STRENGTH OF 4,000 PSI.
2. CURB RAMP SHALL BE FINISHED WITH A BROOM FINISH.
3. CURB RAMP SHALL BE SLOPED AT A MINIMUM OF 2% TO THE ADJACENT PAVEMENT.
4. CURB RAMP SHALL BE 4' WIDE MINIMUM.

ENGINEERING DETAILS

Block 5005 Lot 1, Block 5005 Lot 2, Block 5005 Lot 3, Block 5005 Lot 99, Block 5005 Lot 100.








STEVEN L. FILIPPONE
 PROFESSIONAL ENGINEER
 N.E.P.E. LIC. #89230

REV.	1/10/05	P1
REV.	1/16/19	P2
REV.	AS PER BOARD	CEH
REV.	7/26/19	CEH
REV.	03/15	BT

EDA
 ENGINEERS
 ARCHITECTS
 PLANNERS


DATE: 03/19/19
 DRAWN BY: PJJ
 SCALE: N.T.S.
 CHECKED BY: SJF
 PROJECT #: 706

SHEET NO. 12

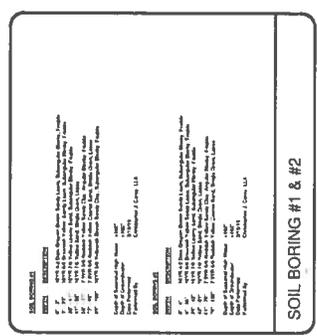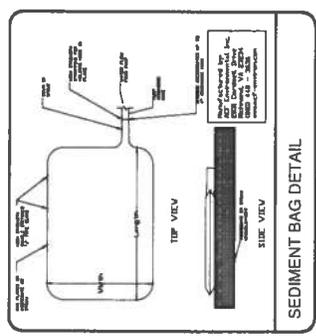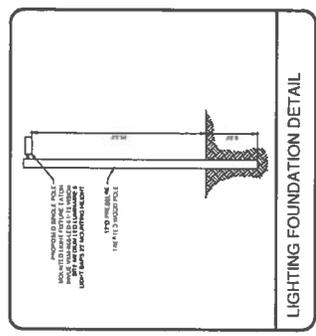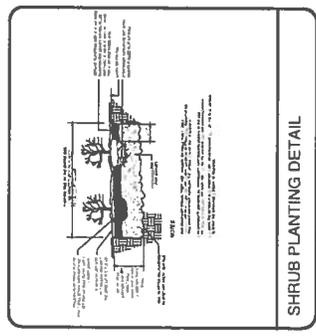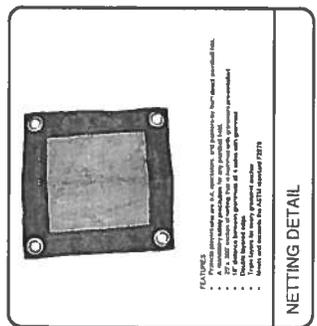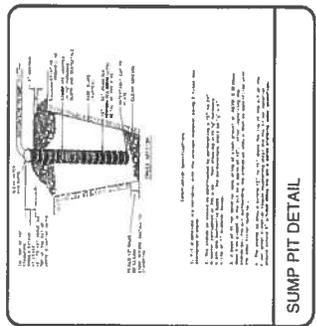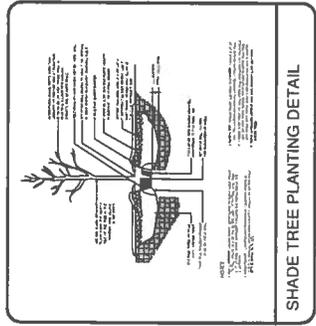






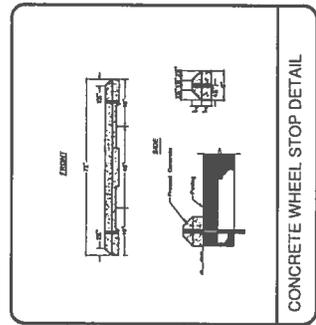







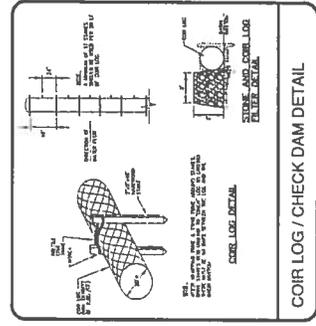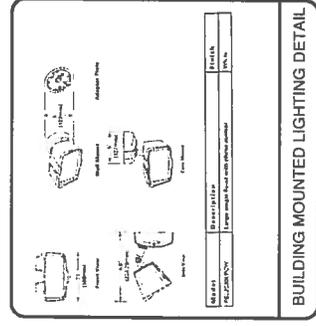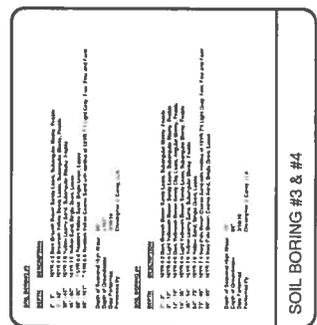



 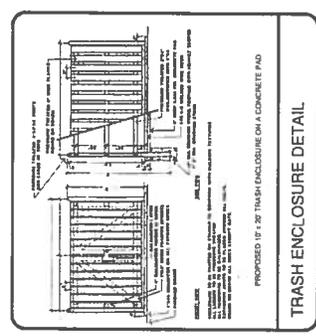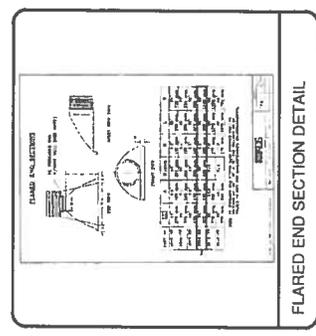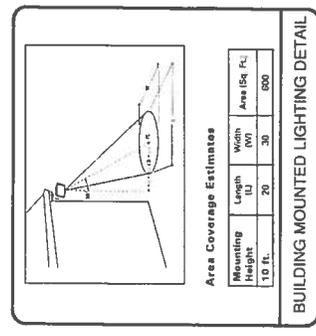

ENGINEERING DETAILS II

Block 5005 Lot 1, Block 5005 Lot 2, Block 5005 Lot 3, Block 5005 Lot 99, Block 5005 Lot 100.

STEVEN L. FILIPPONE

PROFESSIONAL ENGINEER

N.J. REG. NO. 348293

REV	DATE	BY
1	11/18/19	PTJ
2	11/18/19	PTJ
EDA

DATE: 4/10/19
DRAWN BY: PTJ
SCALE: N.T.S.
CHECKED BY: EBF
PROJECT #: 7005
SHEET 11 OF 12














GENERAL INFORMATION





SOIL CONSERVATION DETAILS

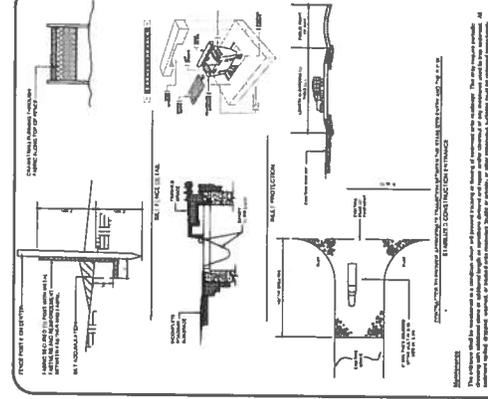

S.C.D. SOILS MAP

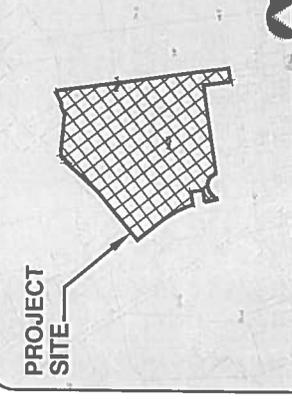


GENERAL INFORMATION





SOIL CONSERVATION DETAILS

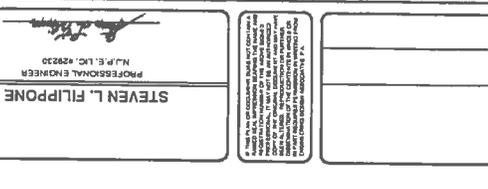

S.C.D. SOILS MAP

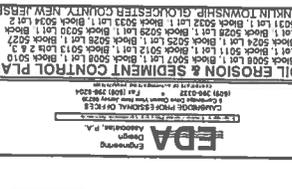






EDUCATIONAL COMMERCIAL
RESIDENTIAL INDUSTRIAL


W.P. PEDERSEN ARCHITECT P.C.
VINELAND, NJ

PINNACLE PAINT BALL
DISTA DRIVE, FRANKLINVILLE, NJ

PAINT BALL CASTLE
A101

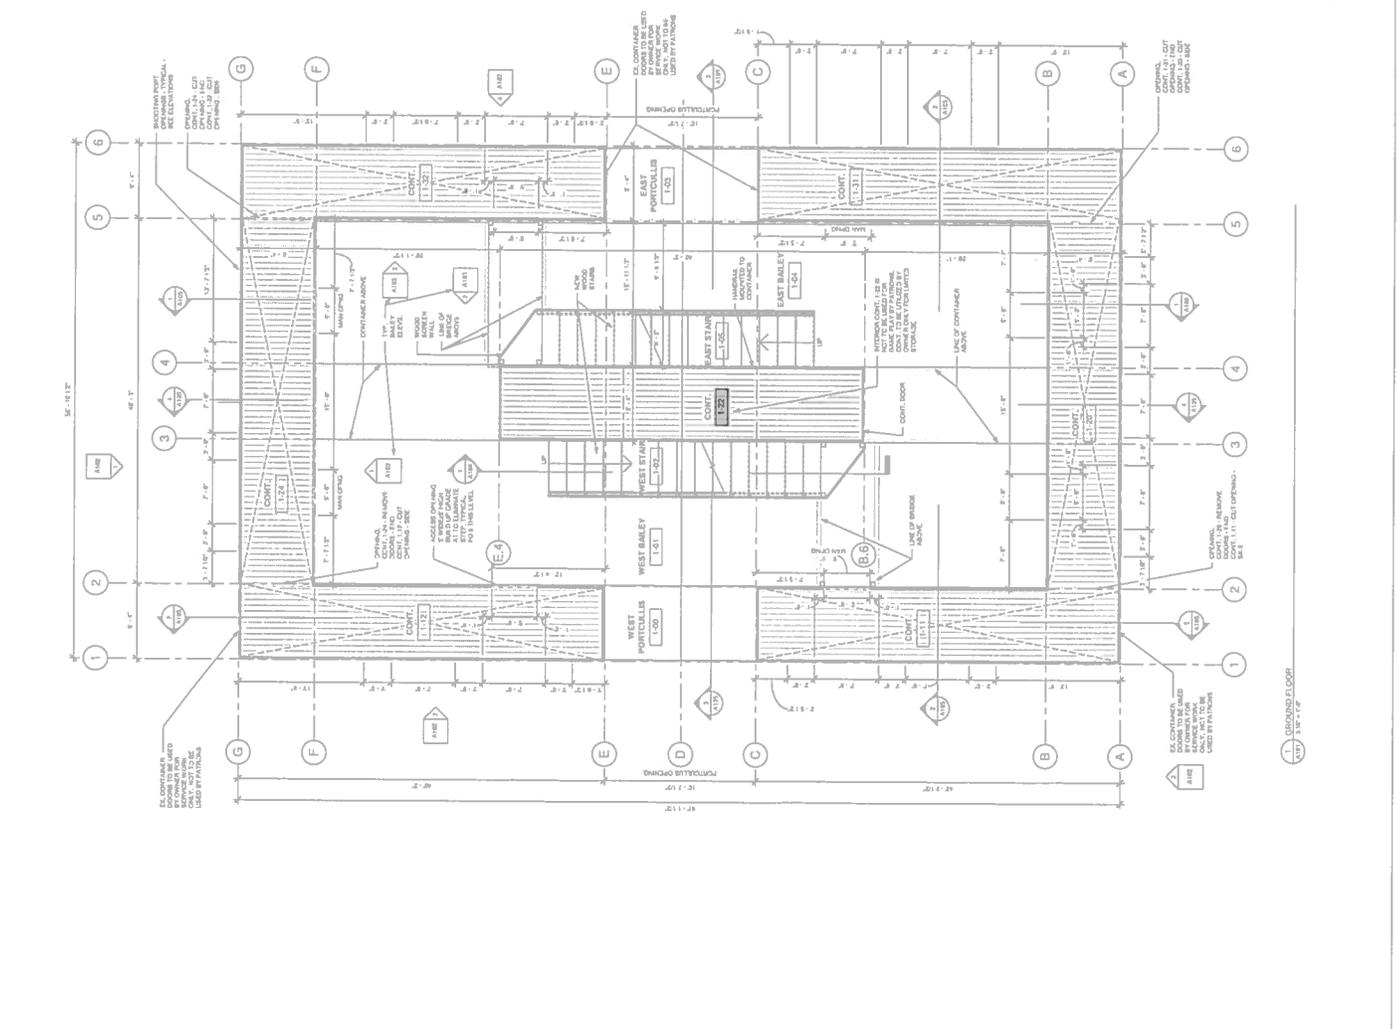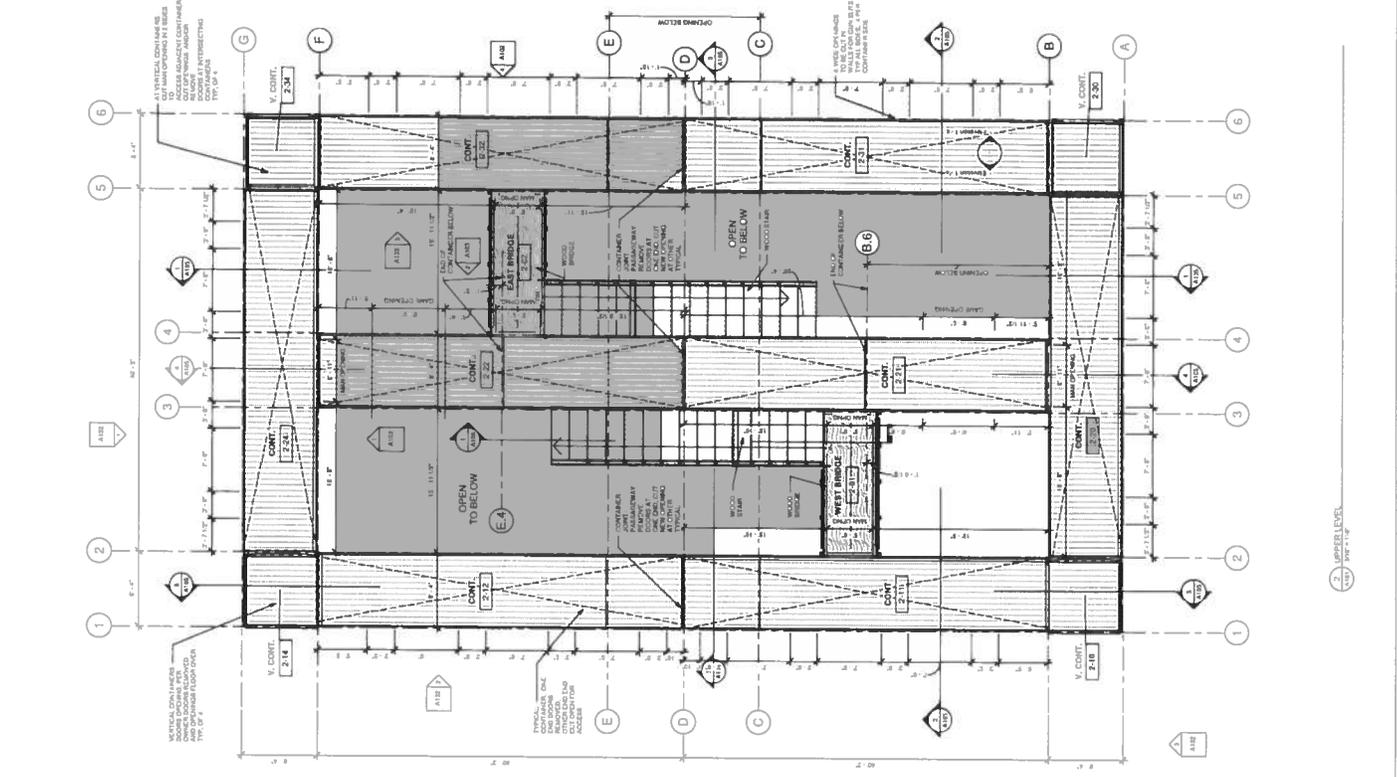

GROUND FLOOR
V.P. 3/8" = 1'-0"




A103

NO.	DATE	BY
1	11.12.17	W.P.
2	11.12.17	W.P.
3	11.12.17	W.P.


PAINT BALL CASTLE
 DISEÑA DRIVE, FRANKLINVILLE, NJ

J.W. PEDERSEN ARCHITECT P.C.
 VINELAND, NJ
 189 EAST PARK AVENUE, VINELAND, NJ 08385
 856.692.5232 CHIEF ARCHITECT
 WWW.PEDERSENARCHITECT.COM


EDUCATIONAL COMMERCIAL
 RESIDENTIAL INDUSTRIAL

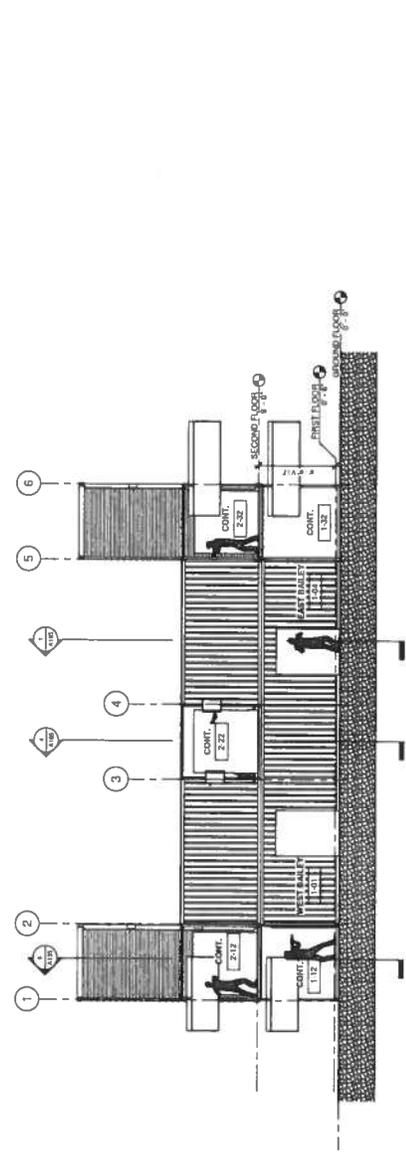


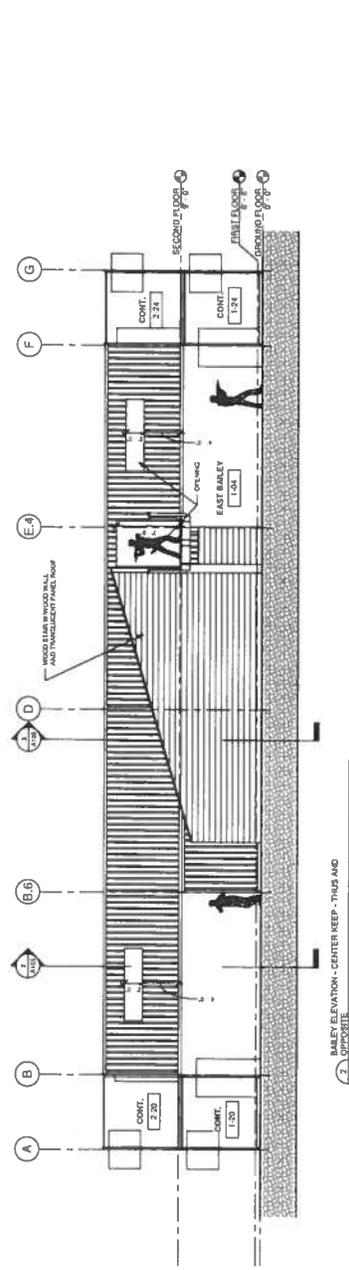


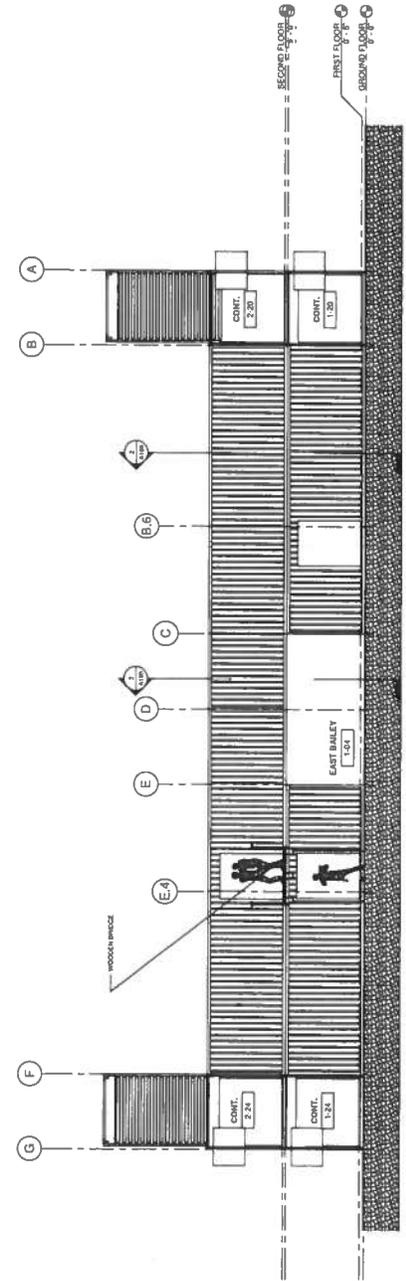


 100 EAST PARK AVENUE, VINELAND, NJ 08360
 TEL: 856.692.5815 FAX: 856.692.5815
 WWW.PEDERSENARCHITECT.COM


EDUCATIONAL COMMERCIAL
 RESIDENTIAL INDUSTRIAL

PEDERSEN
 ARCHITECT P.C.
 VINELAND, NJ

PAINT BALL CASTLE
 PINNACLE PAINT BALL
 DELSEA DRIVE, FRANKLINVILLE, NJ

DATE	DESCRIPTION

AI04

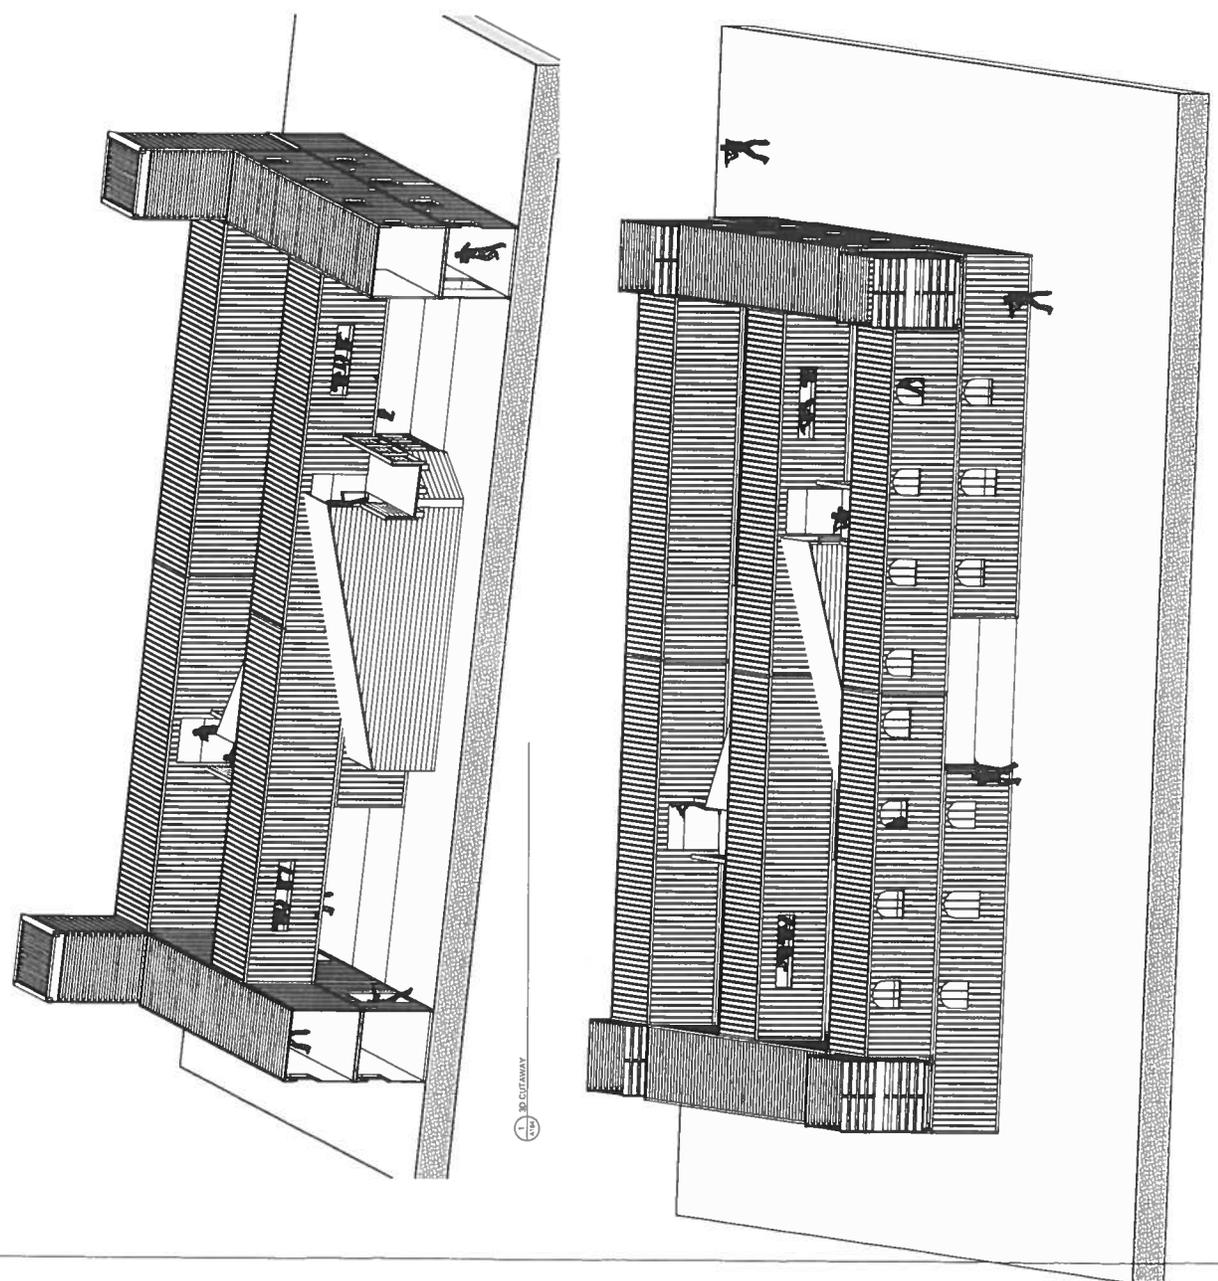











PAINT BALL CASTLE
 DELSEA DRIVE, FRANKLINVILLE, NJ

J.W. PEDERSEN ARCHITECT PC
 VINELAND, NJ

 RESIDENTIAL INDUSTRIAL
 EDUCATIONAL COMMERCIAL


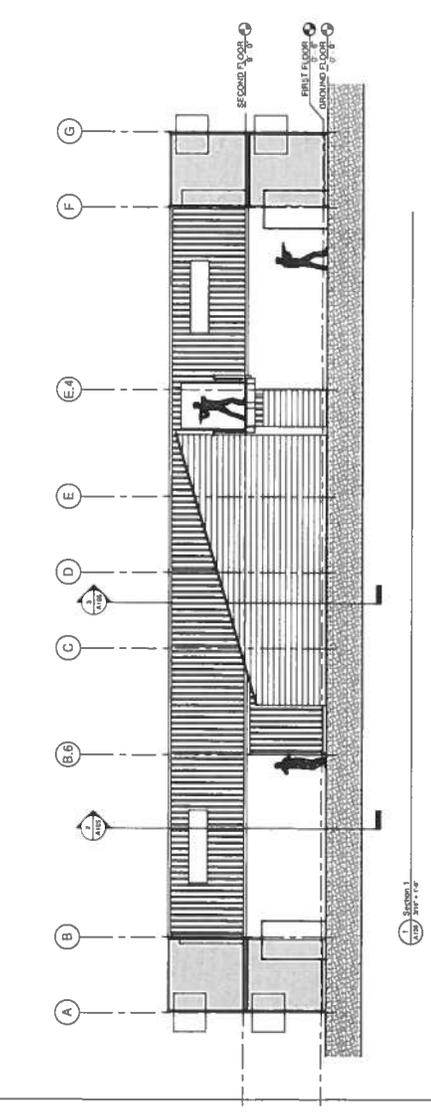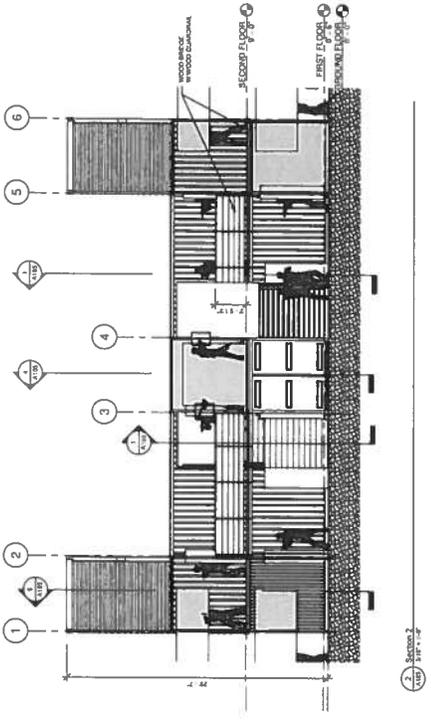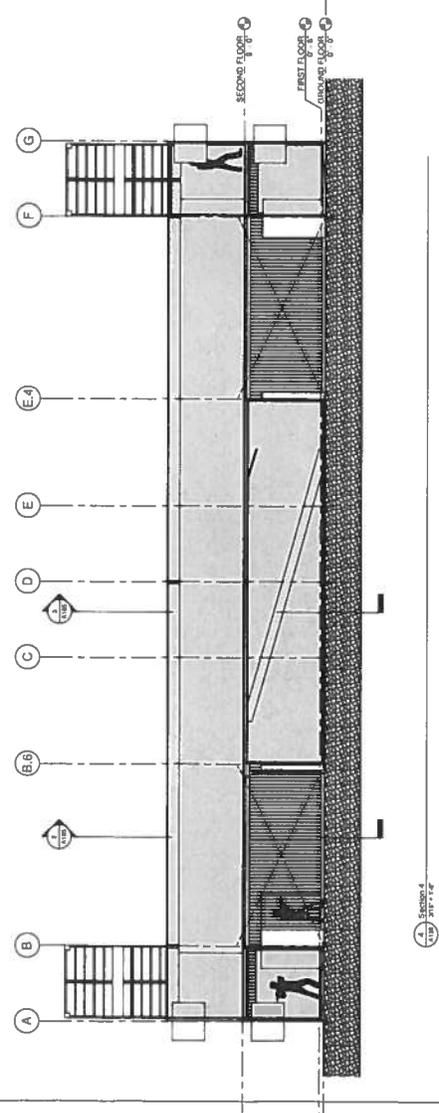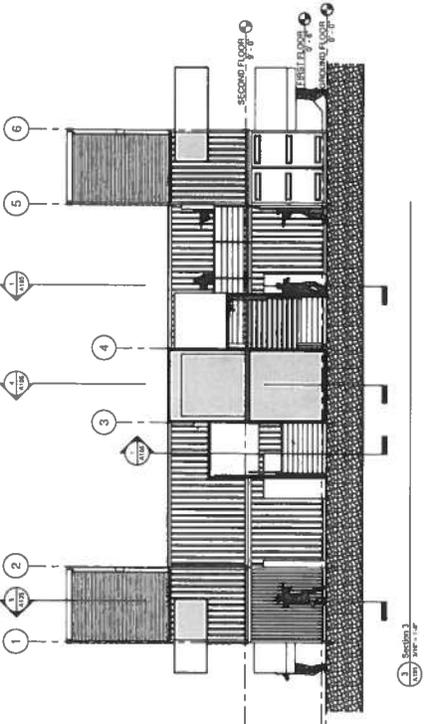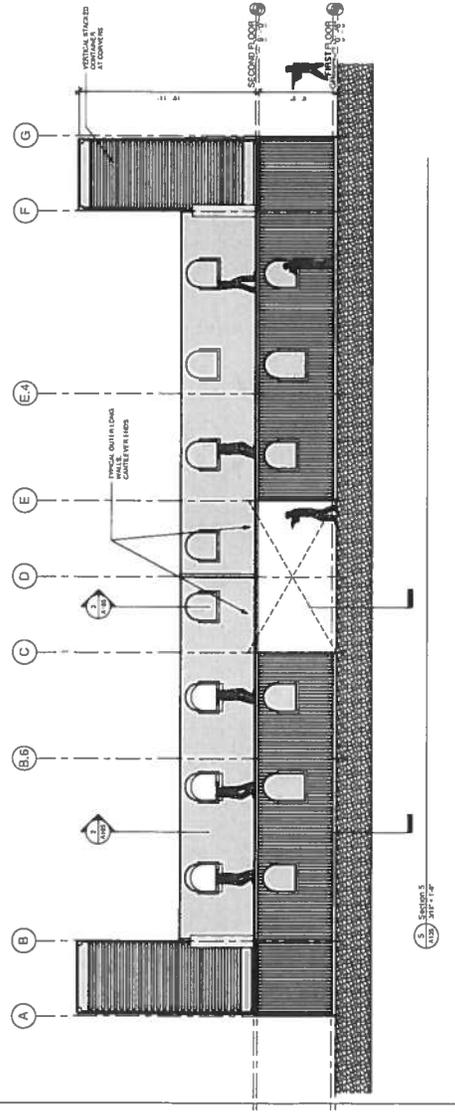


EDUCATIONAL COMMERCIAL
RESIDENTIAL INDUSTRIAL
WWW.PEDERSENARCHITECT.COM

J.W. PEDERSEN ARCHITECT P.C.
VINELAND, NJ


PAINT BALL CASTLE
PINNACLE PAINT BALL
DESEA DRIVE, FRANKLINVILLE, NJ

C100

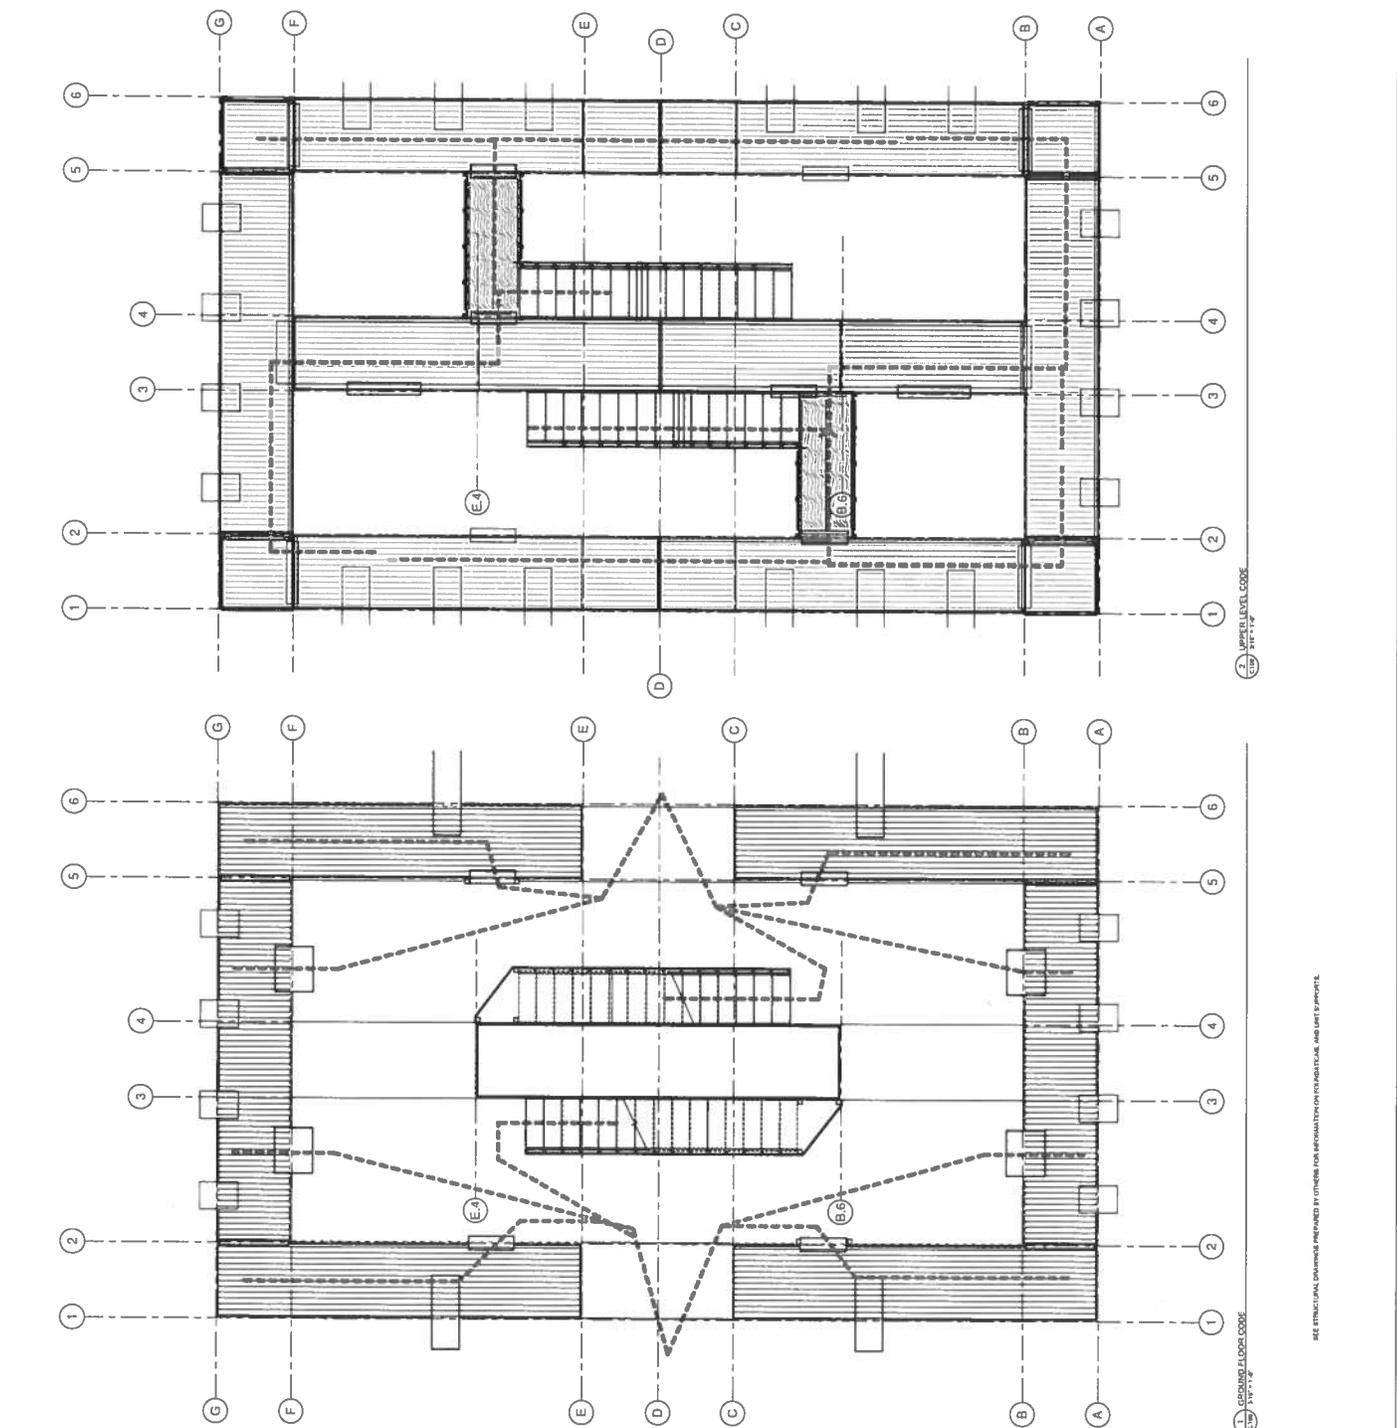






